



PART A-REFER DRAWING NO.AR-07a

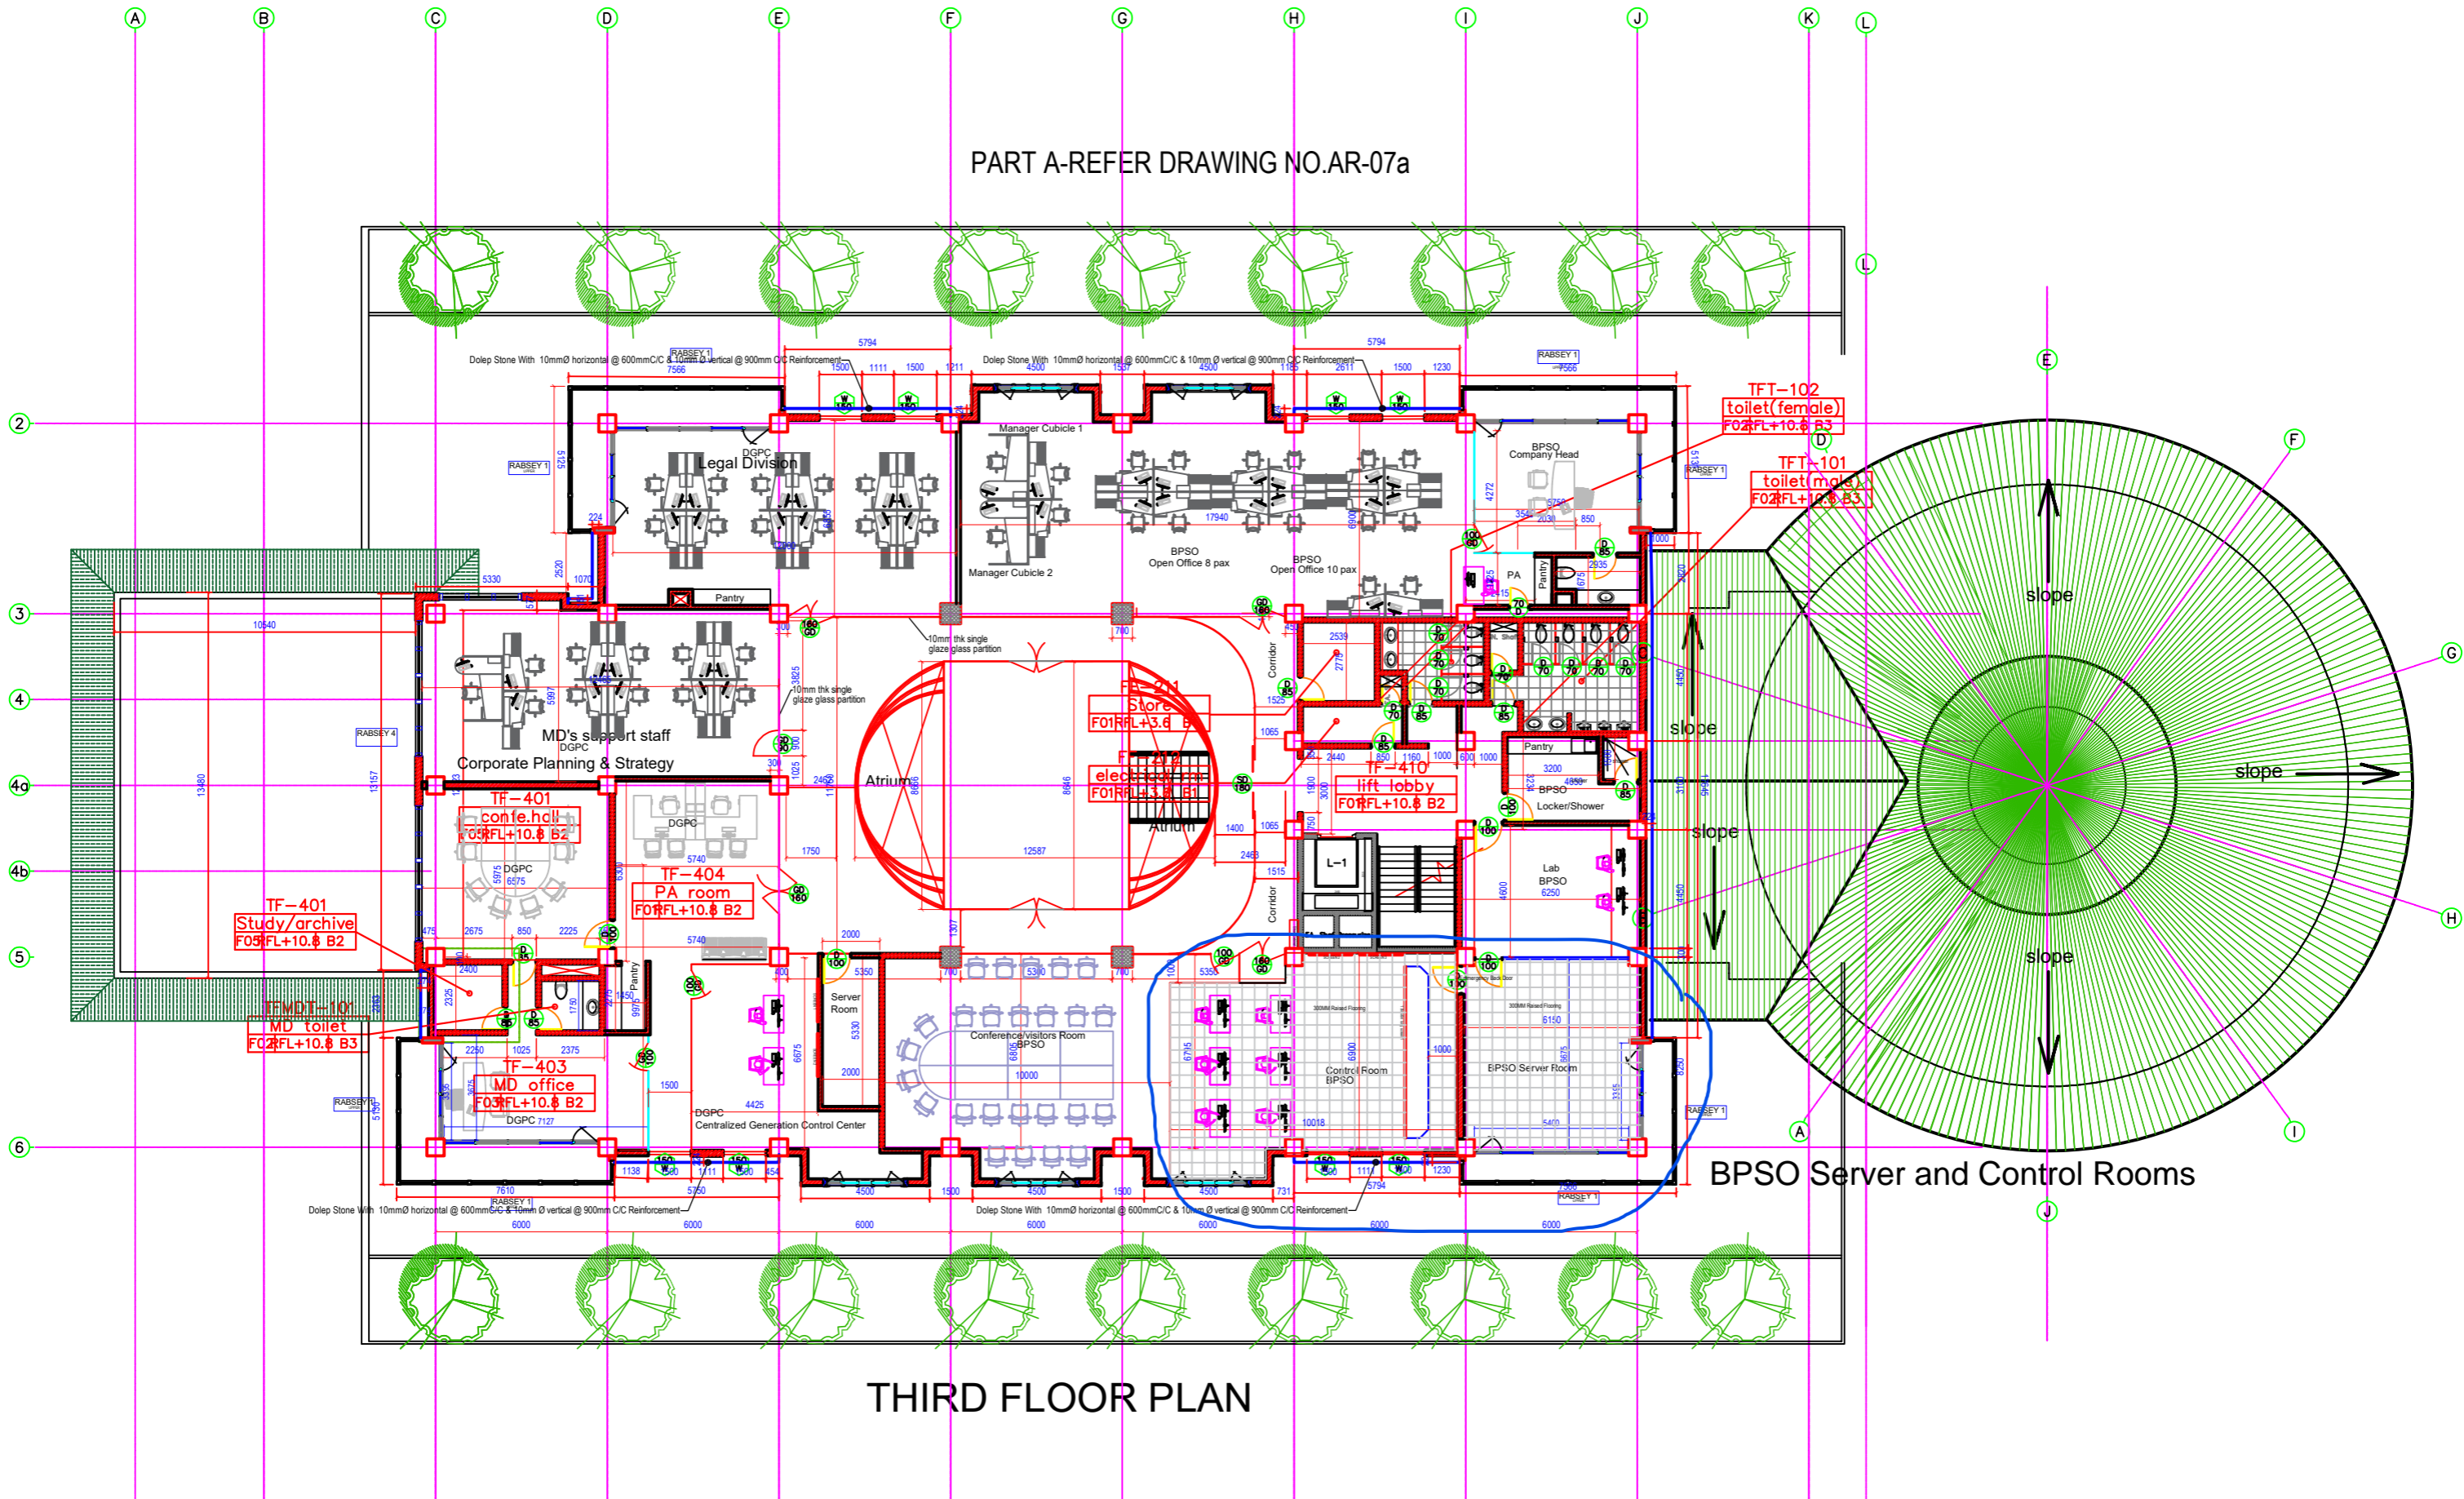

THIRD FLOOR PLAN

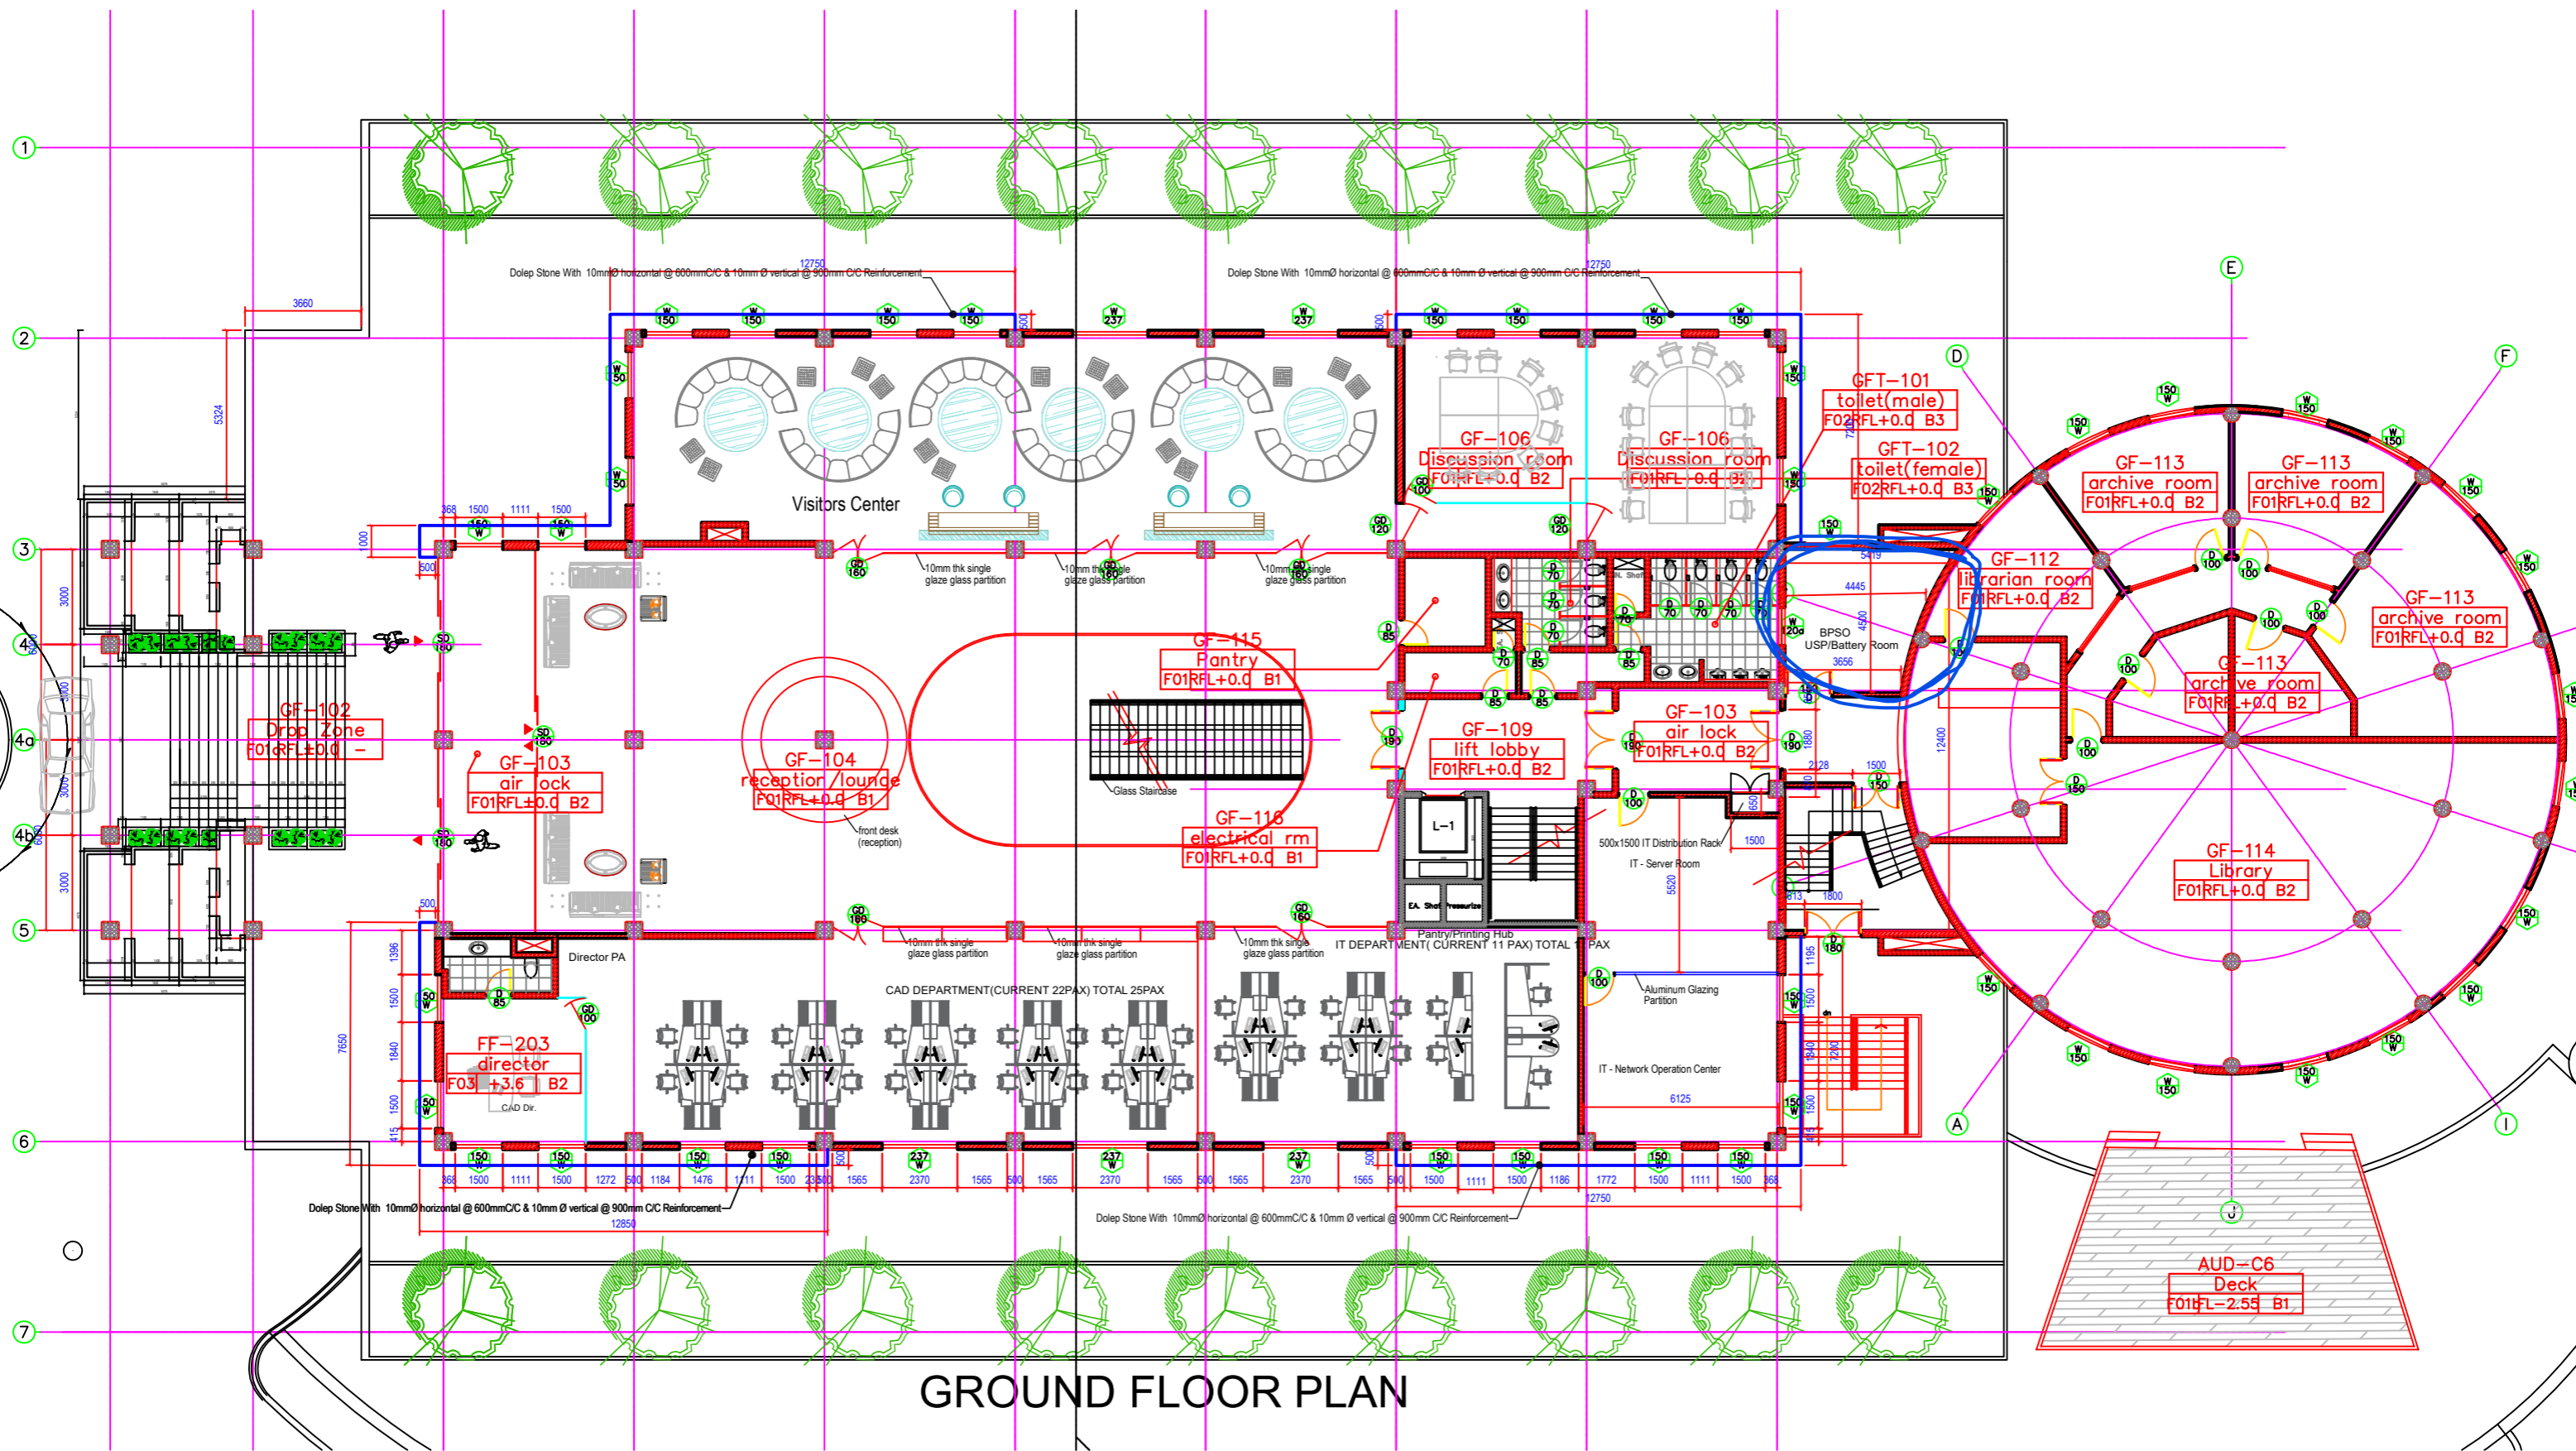

GROUND FLOOR PLAN